
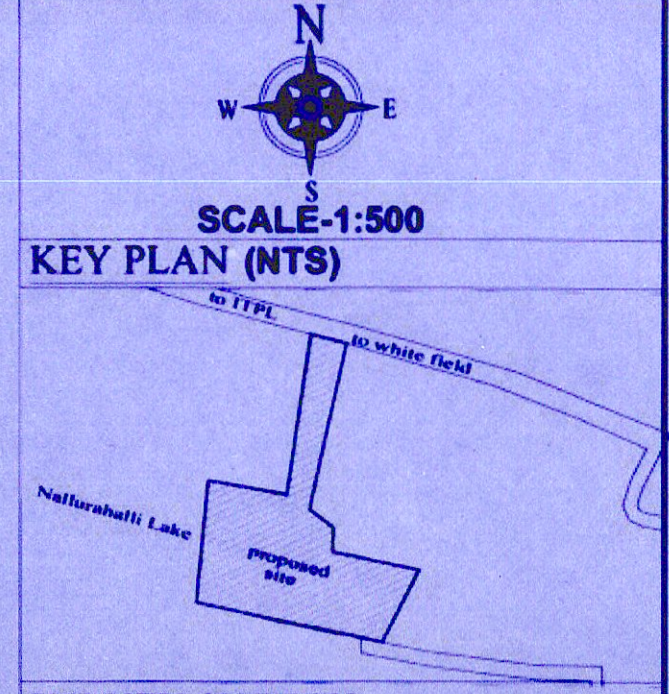


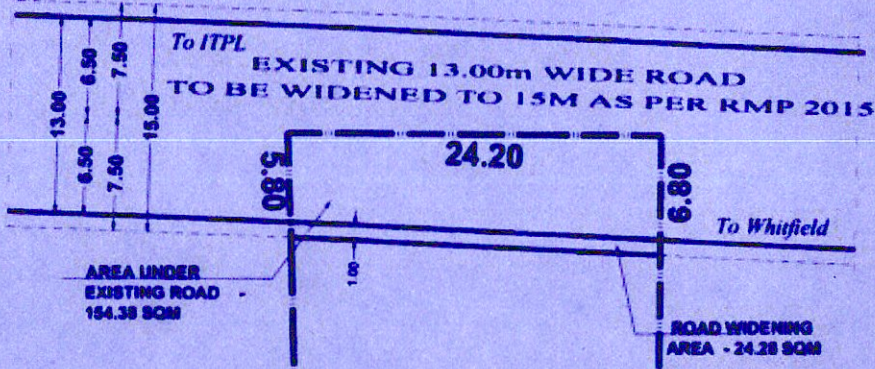

SURVEY SKETCH

1. The proposed development is situated in the village of Pattandur, Taluk of K.R. Puram, District of Bengaluru.

2. The proposed development is situated in the village of Pattandur, Taluk of K.R. Puram, District of Bengaluru.

Sl. No.	Area	Area in Sqm	Percentage
1.	Residential	7612.16	77.77%
2.	Already Existing Road	154.03	1.82%
3.	Road Widening	24.28	
4.	Lake Buffer Area	1997.82	20.41%
TOTAL		9788.29	100.00%

LAND USE ANALYSIS

EXTENT :- 9788.29 Sqmt / 2 Acres, 16.75 Guntas

Sl. No.	Land Use	Area in Sqm	Percentage
1.	Residential	7612.16	77.77%
2.	Already Existing Road	154.03	1.82%
3.	Road Widening	24.28	
4.	Lake Buffer Area	1997.82	20.41%
TOTAL		9788.29	100.00%

DEVELOPMENT AREA = 7612.16 Sqmt

LEGEND

- BOUNDARY LINE OF LAYOUT
- - - REVENUE SURVEY LINE
- ROAD WIDENING AREA
- 30M-LAKE BUFFER AREA

OWNER'S / DEVELOPERS SIGNATURE

Jogee.S.Bhar Alias Joginder Singh(Katha Holder)

Ms.Coevolve East End Ventures LLP (GPA Holder)

ENGINEER'S SIGNATURE


THAMMAIAH G. R.
BCC/BL/3.6/E-4108/2016-17

TITLE

RESIDENTIAL SINGLE PLOT LAYOUT PLAN AT SY.NO.77/1A(P), 77/3(P) & 77/5, PATTANDUR ABRAHARA VILLAGE, K.R. PURAM HOBLI, BENGALURU EAST TALUK, BENGALURU.

SANCTIONING AUTHORITY

BANGALORE DEVELOPMENT AUTHORITY
TOWN PLANNING SECTION
T CHOWDAIAH ROAD, KUMARA PARK WEST, BANGALURU- 560 020

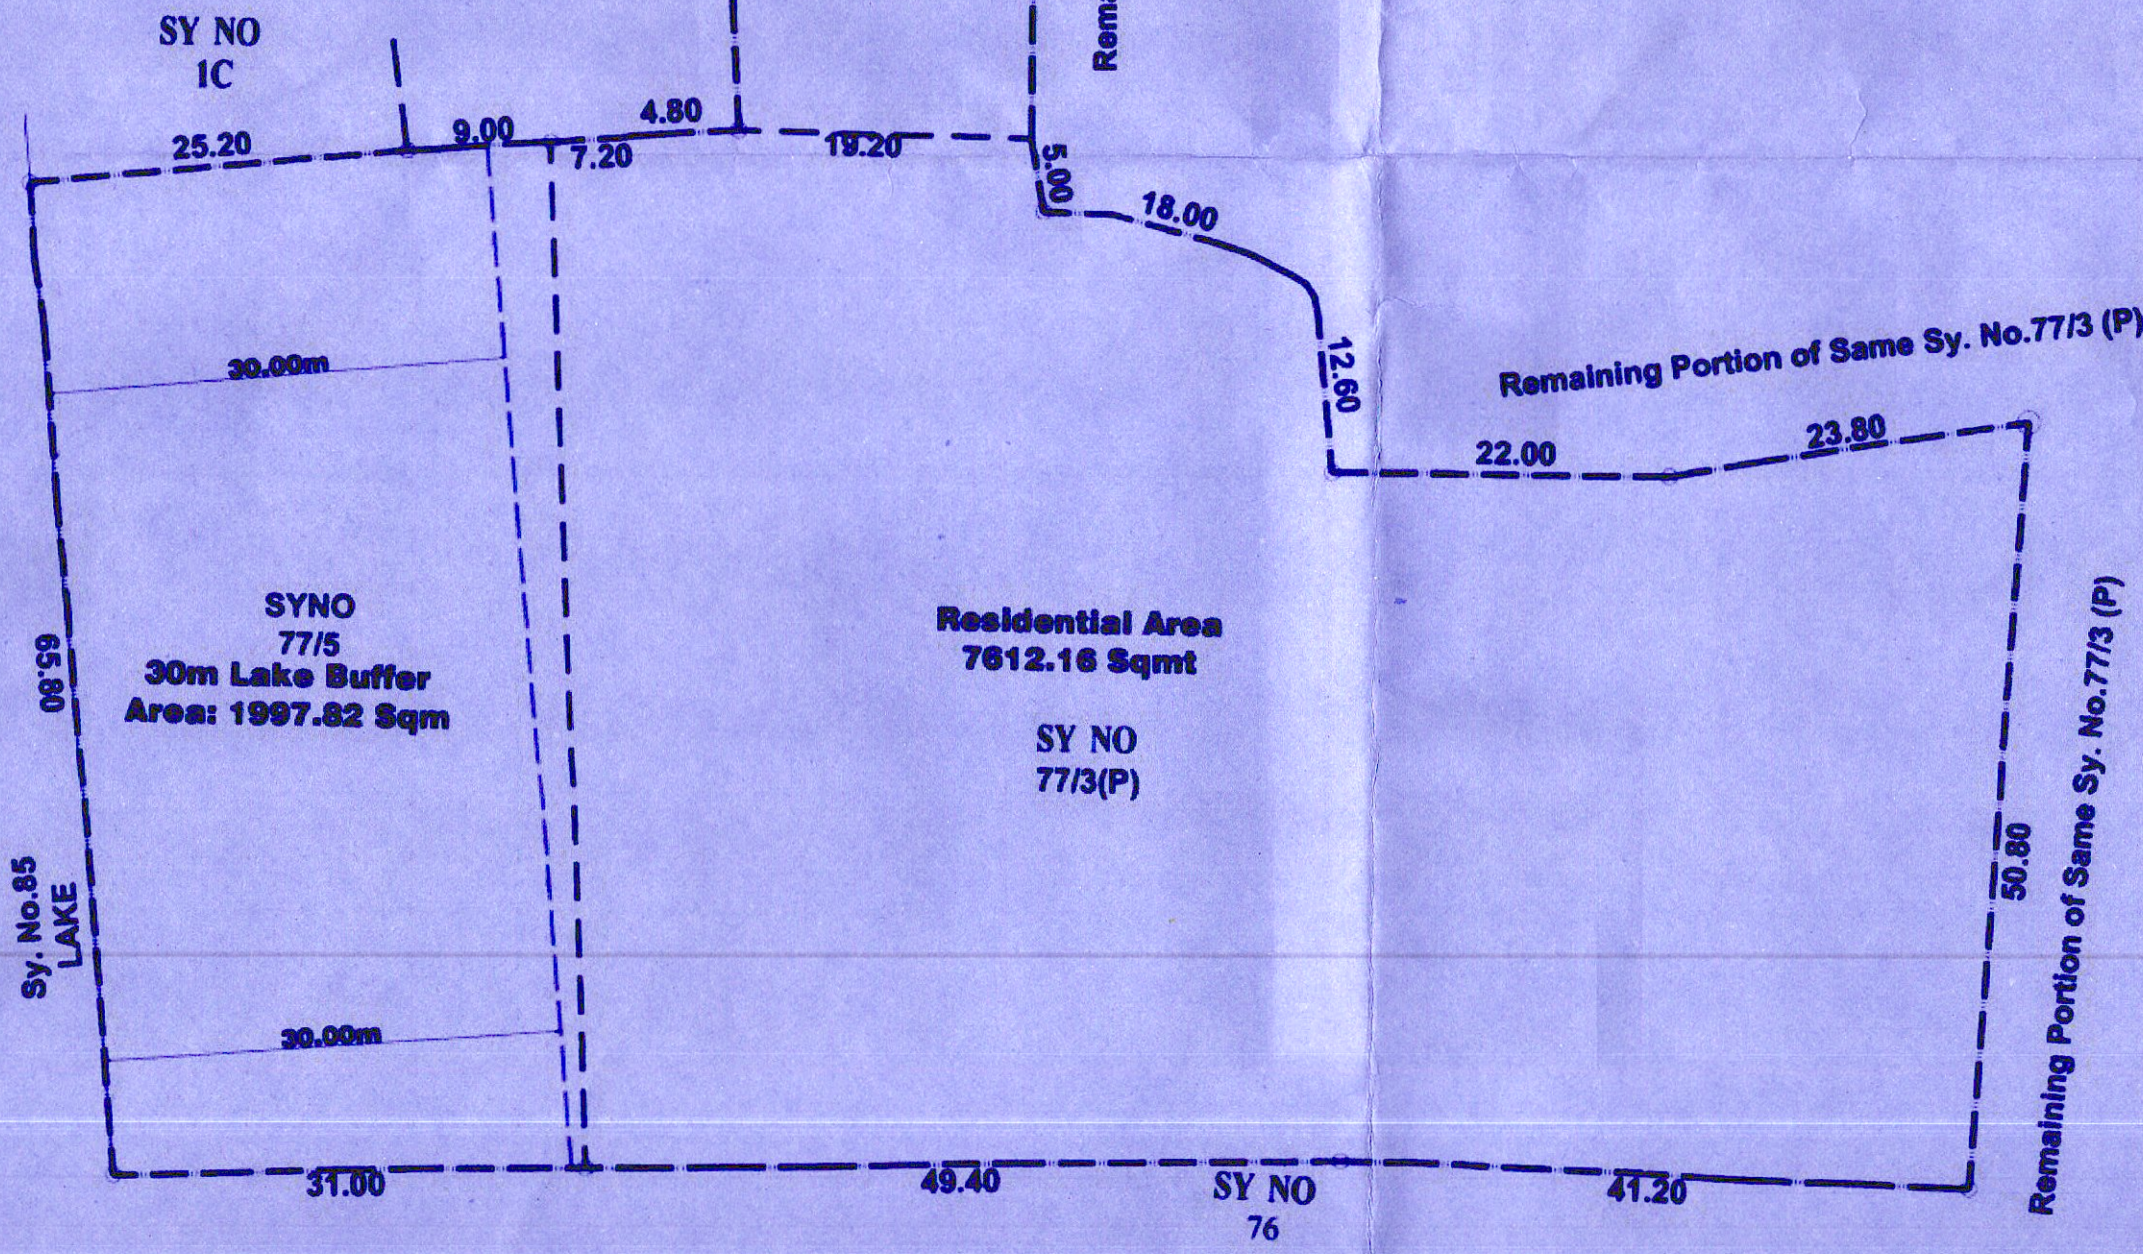

- ಸೂಚನೆ:**
- ಈ ವಸತಿ ಉದ್ದೇಶದ ವಸತಿ ನಿರ್ಮಾಣ ವಿನ್ಯಾಸ ನಕ್ಷೆಯನ್ನು ದಿನಾಂಕ: 30-10-2024 ರ ಪ್ರಾಧಿಕಾರದ ಮೇರೆಗೆ ಯೋಜನಾ ಸಮಿತಿ ಸಭೆಯ ವಿಷಯ ಸಂಖ್ಯೆ 6.3.24/2024 ರ ನಡವಳಿಕೆಯಡಿ ಅನುಮೋದನೆ ನೀಡಲಾಗಿರುತ್ತದೆ.
 - ಅರ್ಜಿದಾರರು ವಸತಿ ಉದ್ದೇಶದ ವಸತಿ ನಿರ್ಮಾಣ ವಿನ್ಯಾಸ ನಕ್ಷೆಗೆ ಸಂಬಂಧಿಸಿದಂತೆ ಅಗತ್ಯ ಪರಿಶೀಲನಾ ದೂರು 21.74.770.00/- ಅನ್ನು ಚಲನ್ ಸಂಖ್ಯೆ GN24116778, ರಲ್ಲಿ ದಿನಾಂಕ 29.11.2024 ರಂದು ಪ್ರಾಧಿಕಾರಕ್ಕೆ ಸಲ್ಲಿಸಿರುತ್ತಾರೆ.
 - ಪ್ರಸ್ತುತ ವಸತಿ ಉದ್ದೇಶದ ವಸತಿ ನಿರ್ಮಾಣ ವಿನ್ಯಾಸ ನಕ್ಷೆಯಲ್ಲಿ ರಸ್ತೆ ವಿನ್ಯಾಸಕ್ಕಾಗಿ ಅನುಮೋದಿಸಿದ ಹಾಗೂ ರಸ್ತೆಗಾಗಿ ಉಪಯೋಗಿಸಿದ ಪ್ರದೇಶವನ್ನು ಸಂಬಂಧಿಸಿದ ಸ್ಥಳೀಯ ಸಂಸ್ಥೆಗೆ ಸೇರಿಸಿದಾಯಿತು ಪರಿಶೀಲನಾ ಪತ್ರದ ಮೂಲಕ ಉಚಿತವಾಗಿ ಪರಿಶೀಲಿಸುವ ಪದ್ಧತಿಯನ್ನು ಅನುಸರಿಸುವುದು.
 - ಈ ವಸತಿ ಉದ್ದೇಶದ ನಿರ್ಮಾಣ ವಿನ್ಯಾಸ ನಕ್ಷೆಯನ್ನು ಮೇಲೆ ಯೋಜನಾ ವಿಭಾಗದ ಅಧಿಕಾರದ ಸಂಖ್ಯೆ:- BDA/TPM/PRL-83/24.27/2024-25 ದಿನಾಂಕ:19/12/24ರಂತೆ ಅನುಮೋದಿಸಲಾಗಿದ್ದು ಅಧಿಕಾರದಡಿರುವ ಪರಿಶೀಲನೆಗೆ ಅರ್ಜಿದಾರರು ಭರ್ತಿಯಾಗುವುದು.

 Town Planner	 Assistant Director	 Deputy Director	 Joint Director	 Additional Director	 Town Planner Member	 Commissioner
------------------	------------------------	---------------------	--------------------	-------------------------	-------------------------	------------------